

14 Westbury Park Way, Suite 202
Bluffton, SC 29910
p 843.815.4780 f 843.815.3192
www.dloa.com



ELECTRICAL ENGINEER:

MECHANICAL / PLUMBING ENGINEER:

FULL CIRCLE SPEC RESIDENCE

HAMPTON LAKE
LOT 325
BLUFFTON, SC

REGISTERED SEAL


REGISTERED SEAL

Issue	Date	Description
1	7-28-18	-

PROJECT #: 10114
PROJECT MANAGER: BMC
DRAWN BY: ARL, BMC


EXTERIOR ELEVATIONS

A3.0

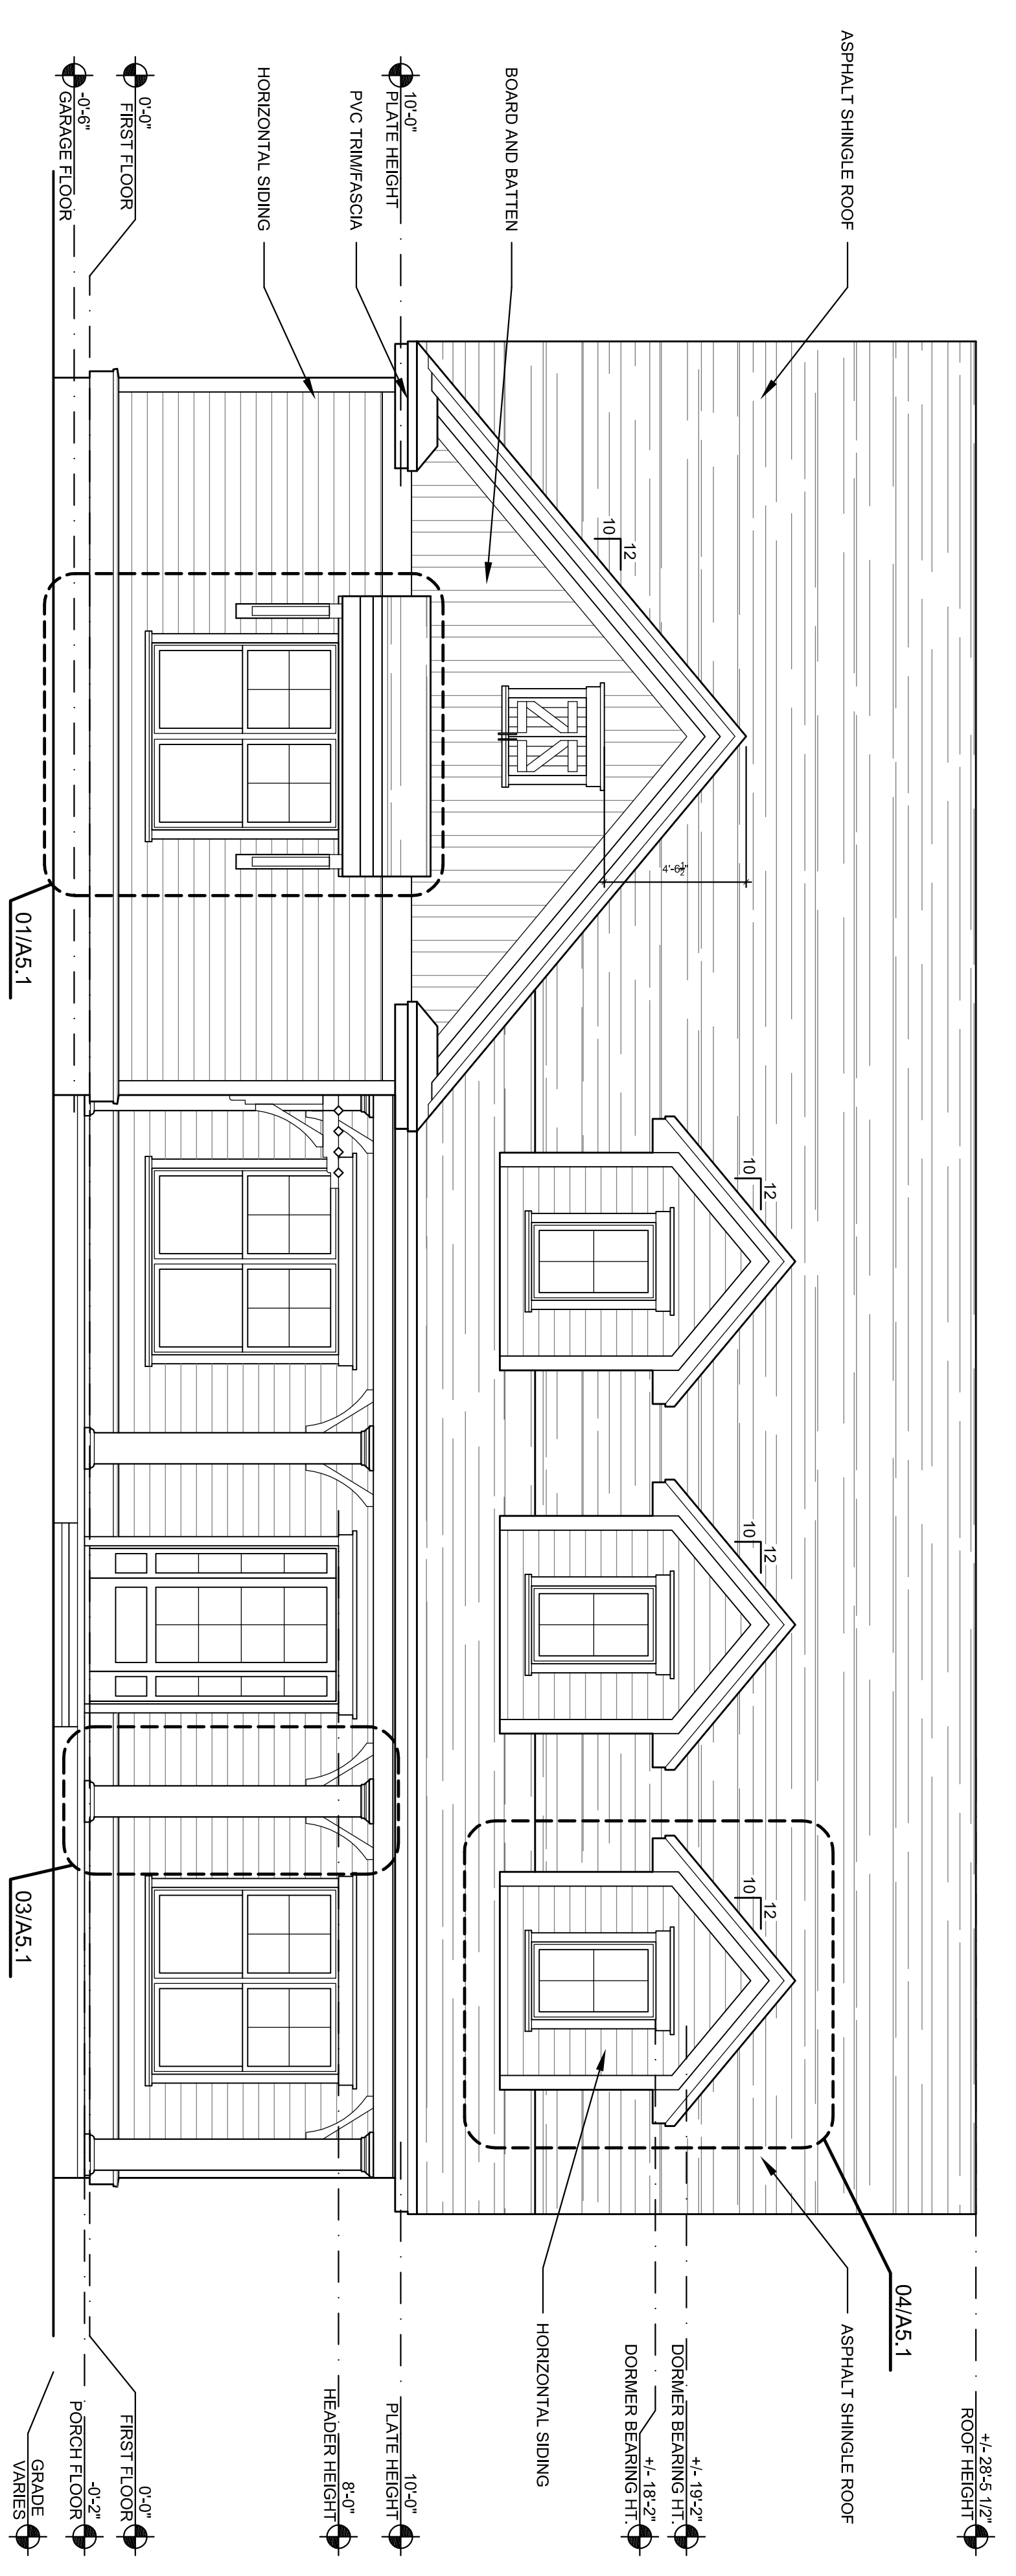

01
FRONT ELEVATION
SCALE: 1/4" = 1'-0"

GENERAL NOTES:
ARCHITECTURAL ELEVATION OF 0'-0" = OML 3/4" MS.
CONTRACTOR TO SUPPLY ALL LABOR, EQUIPMENT, AND MATERIALS NECESSARY TO COMPLETE ALL WORK EXCEPT AS INDICATED.
ALL ITEMS DRAWN, NOTED, SCHEDULED, OR SPECIFIED INCLUDING WORK NOT SPECIFICALLY CALLED FOR OR DRAWN, BUT THAT IS NECESSARY TO COMPLETE THE WORK, ARE PROVIDED AND INSTALLED BY THE GENERAL CONTRACTOR UNLESS SPECIFICALLY NOTED OTHERWISE.
CONTRACTOR SHALL VERIFY ALL DIMENSIONS. DO NOT SCALE DRAWINGS. NOTIFY ARCHITECT OF ANY DISCREPANCIES PRIOR TO CONSTRUCTION. GC SHALL BE RESPONSIBLE FOR OBTAINING ALL PERMITS AND CORRECTIONS OF SAME.

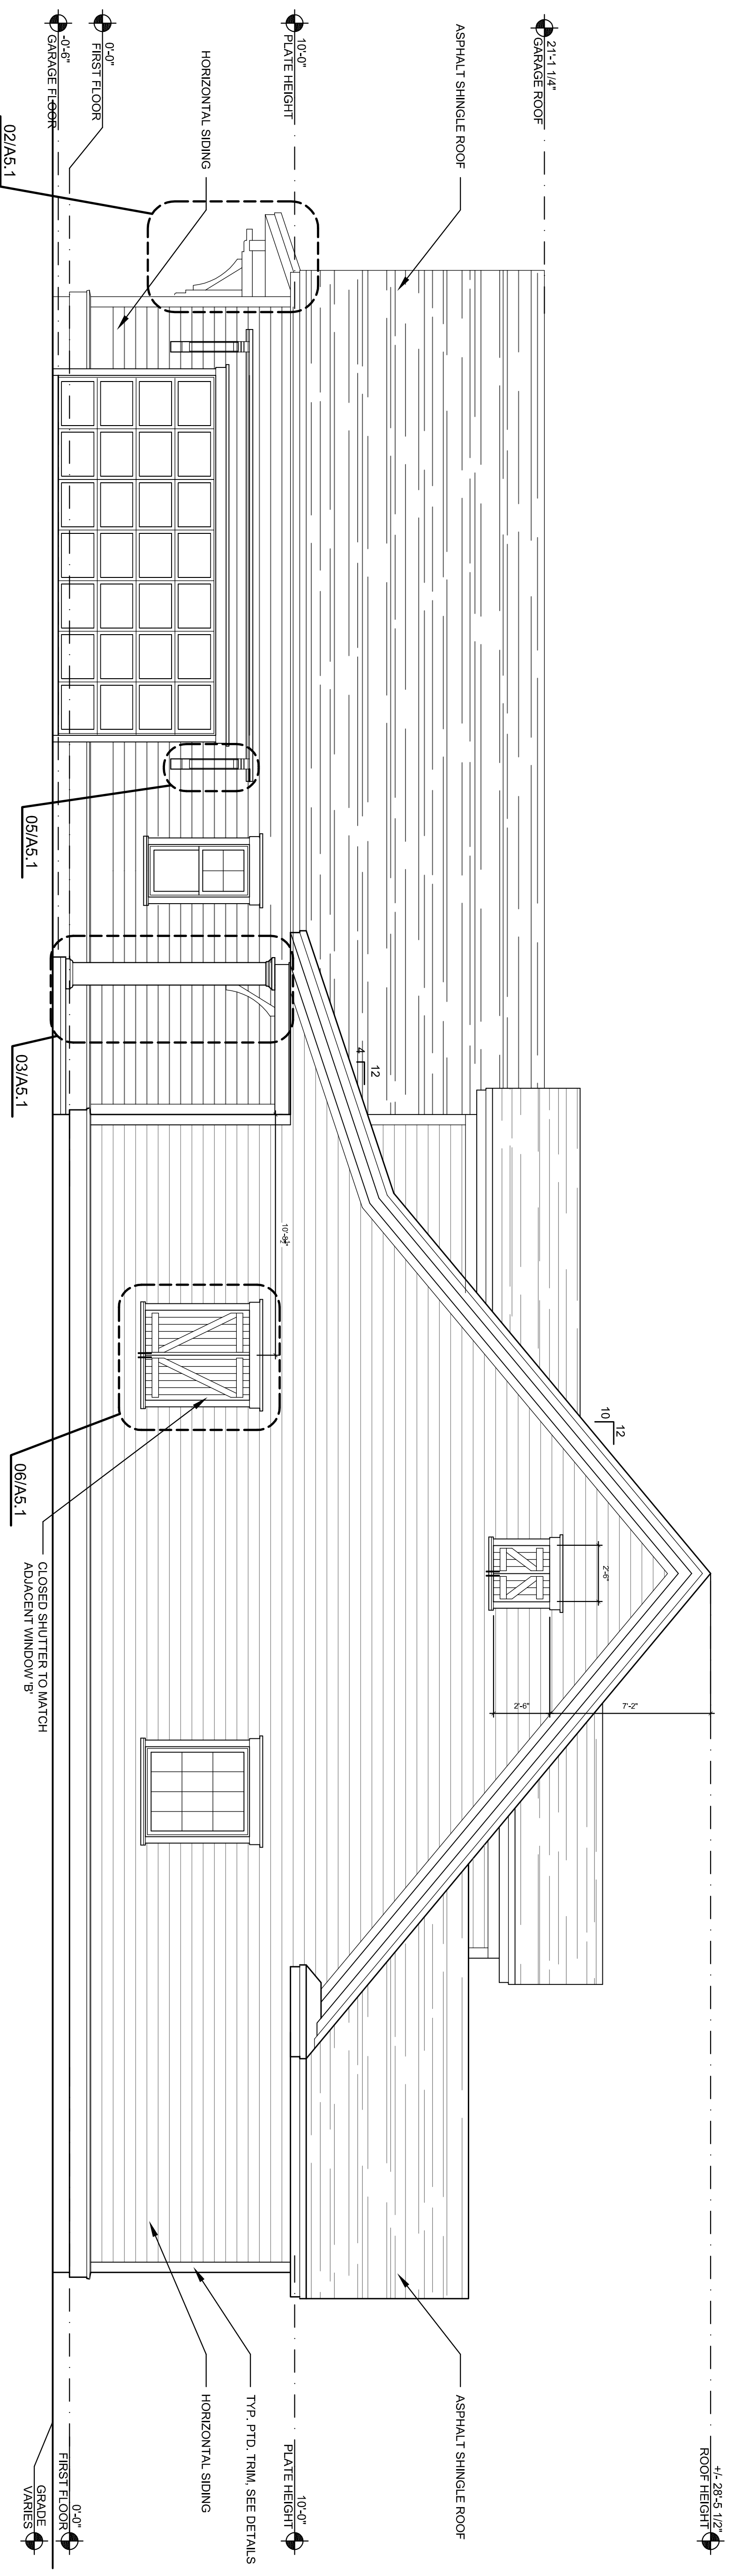

02
RIGHT SIDE ELEVATION
SCALE: 1/4" = 1'-0"